
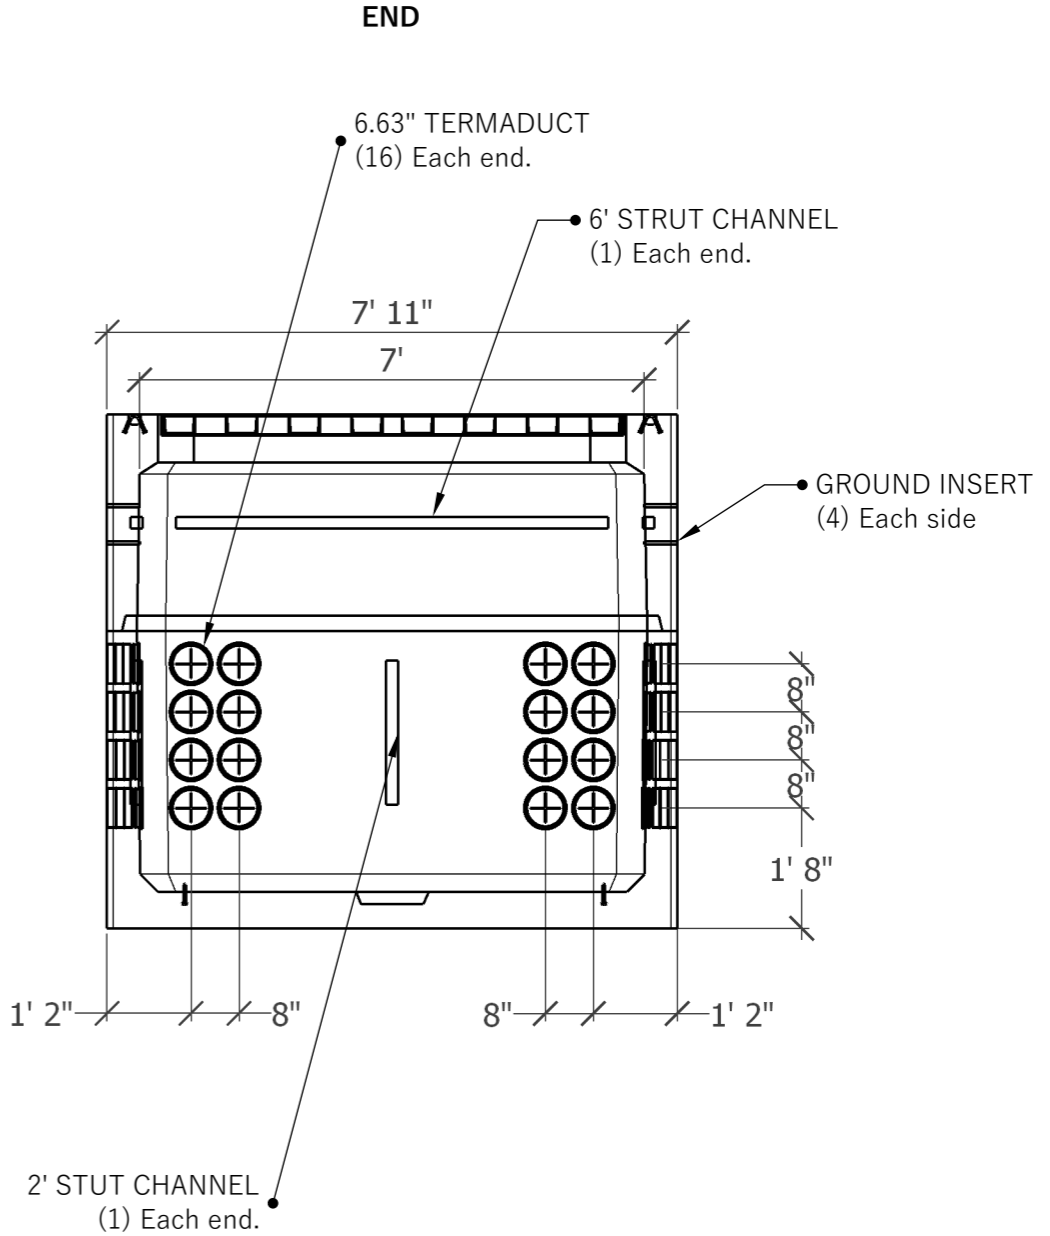
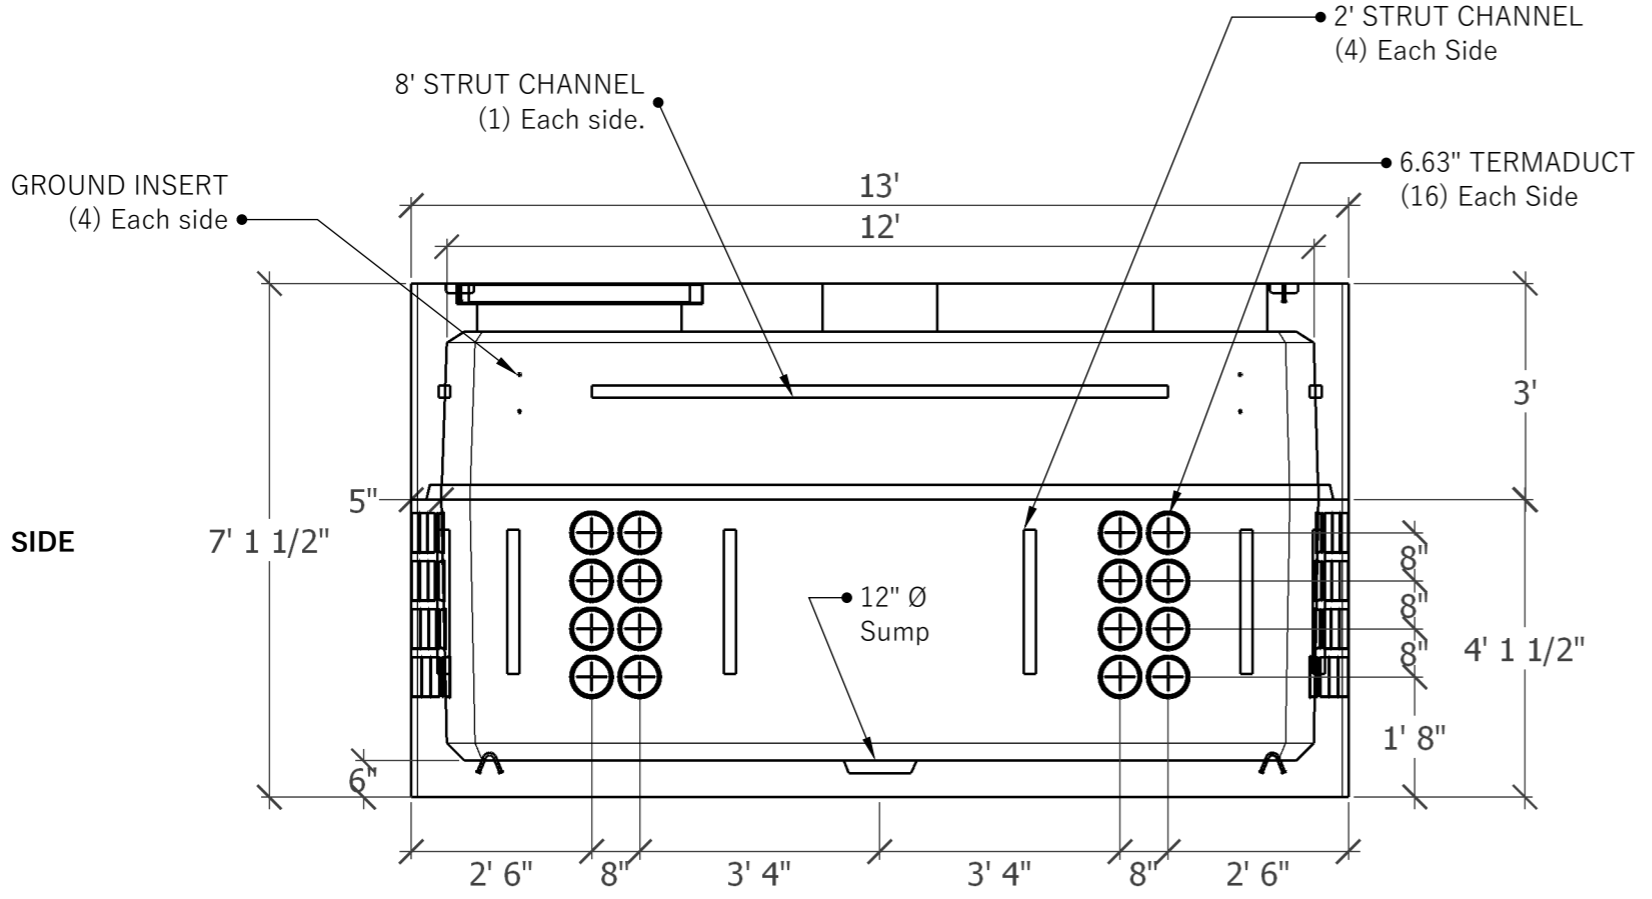


712-CEC-2

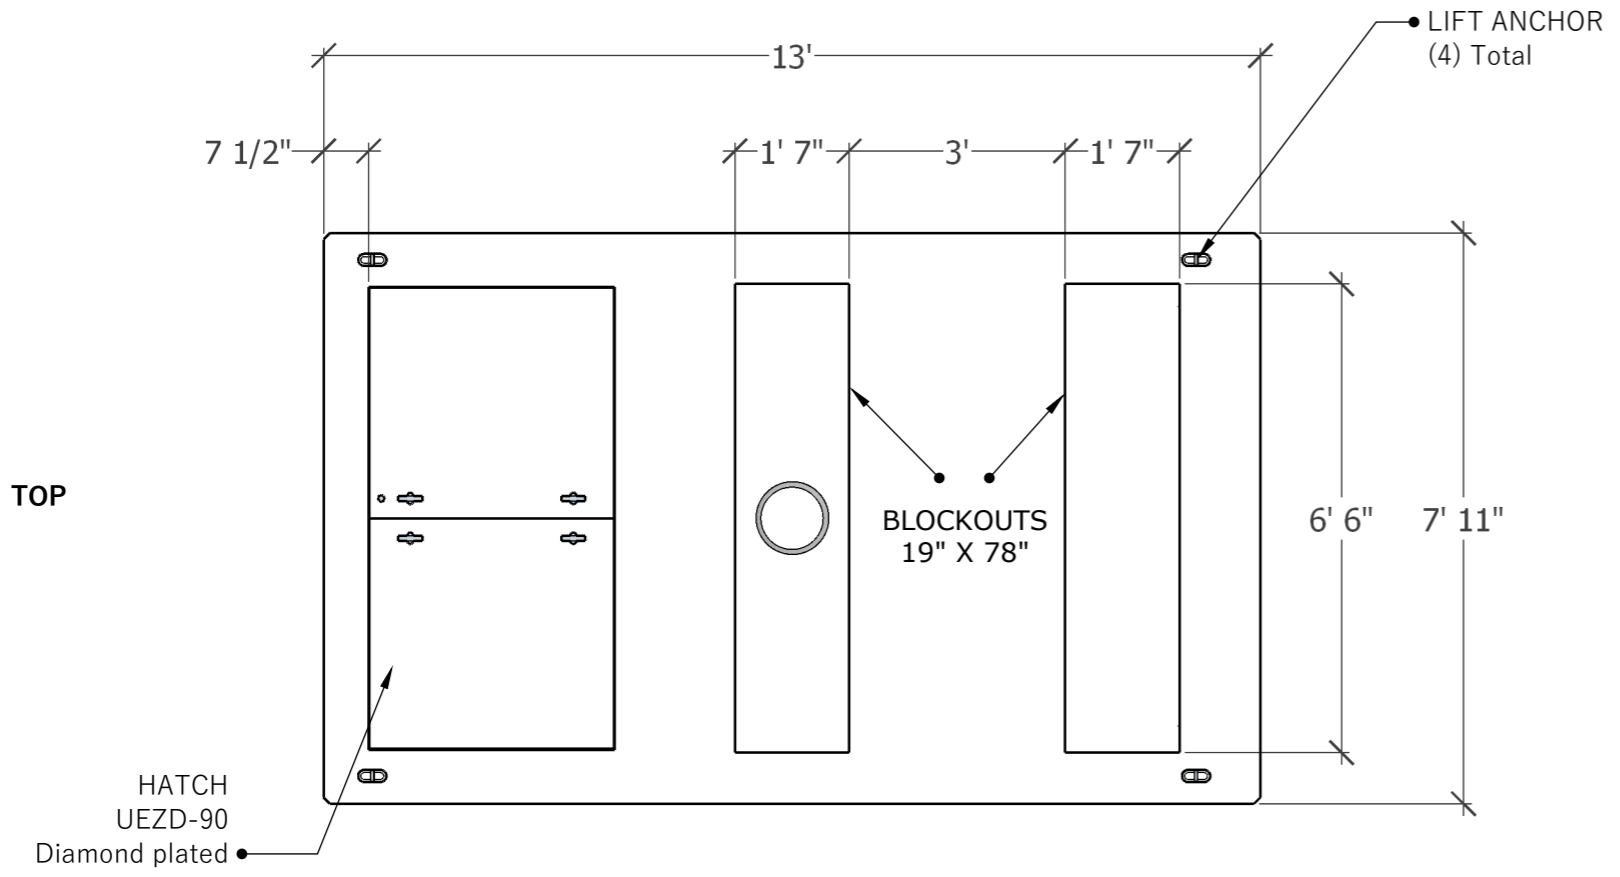


1111 NE 11th St.
Redmond OR, 97756
541-728-7506

712-CEC-2
3x6 Door
(2) Block outs 1' 7" x 6' 6"
Plan & Profile View

712-CEC-2-SWITCH

ISO

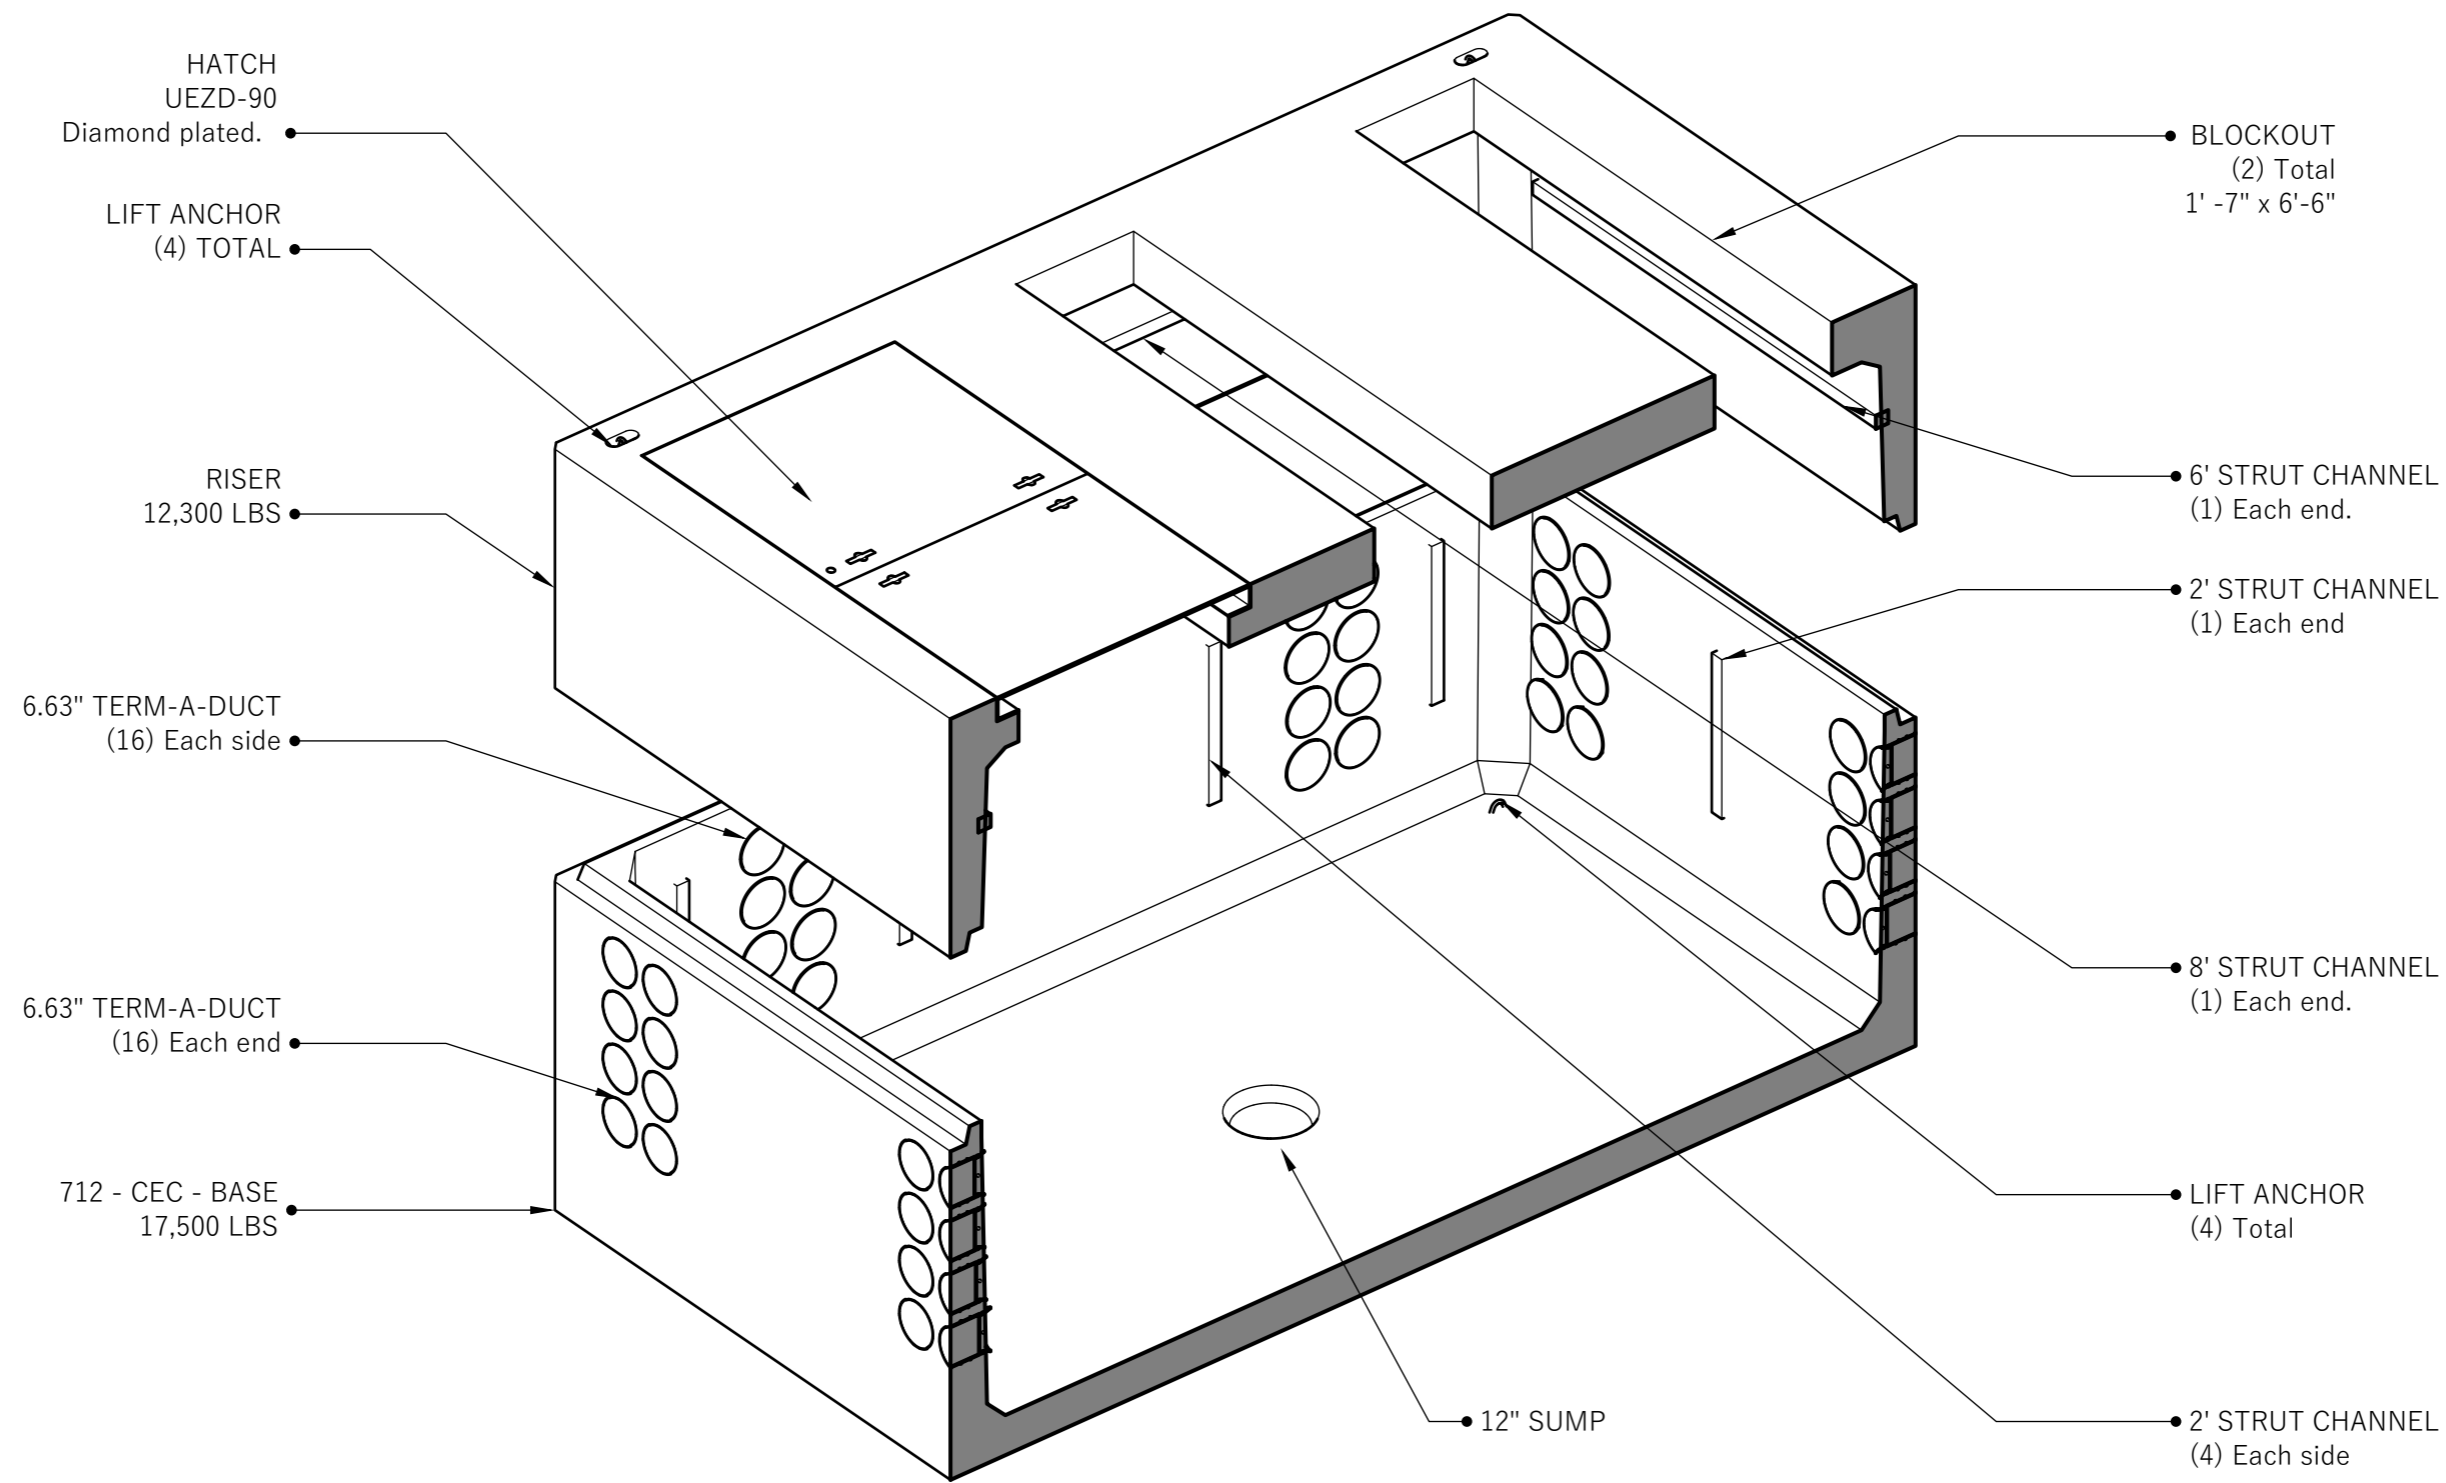

1111 NE 11th St.
Redmond OR, 97756
541-728-7506

712-CEC-2
3x6 Door
(2) Block outs 1' 7" x 6' 6"
ISO View