


# 48" Drywell

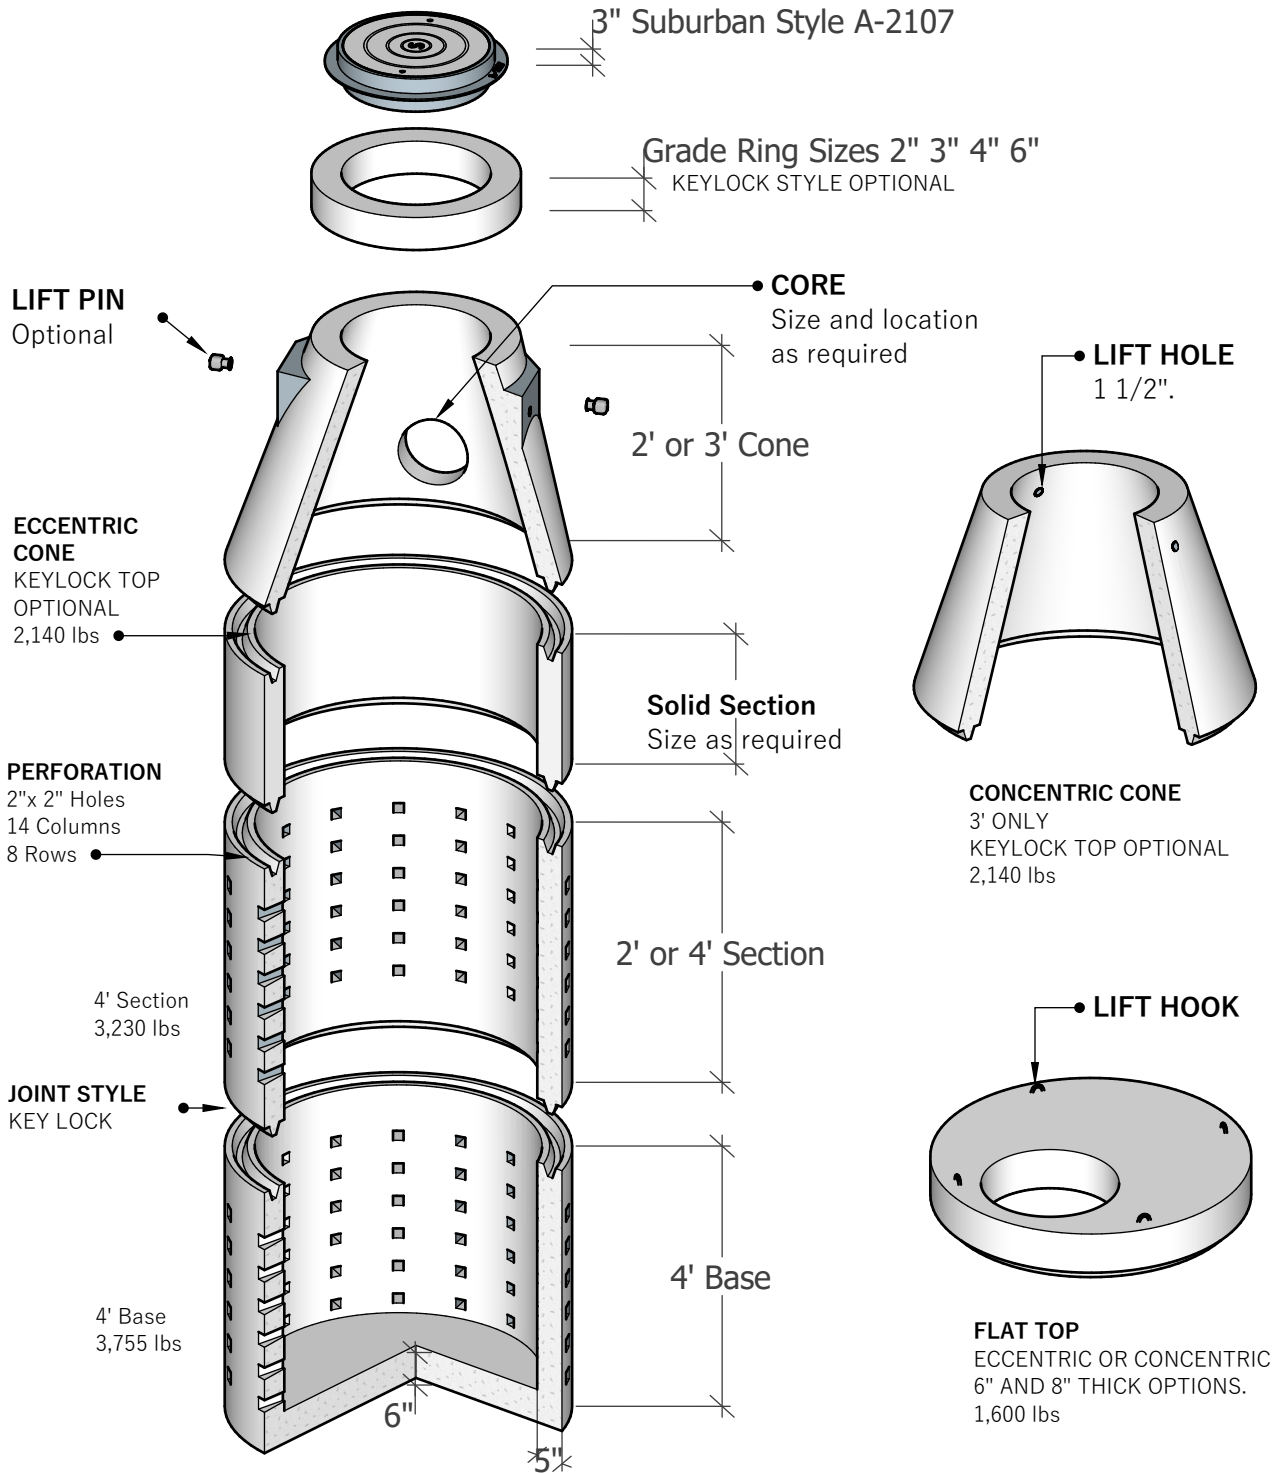

1111 NE 11th St.  
Redmond OR, 97756  
541-923-3272

## 48" Drywell Material

- Includes mesh liner