



1012 VAULT


SIDE

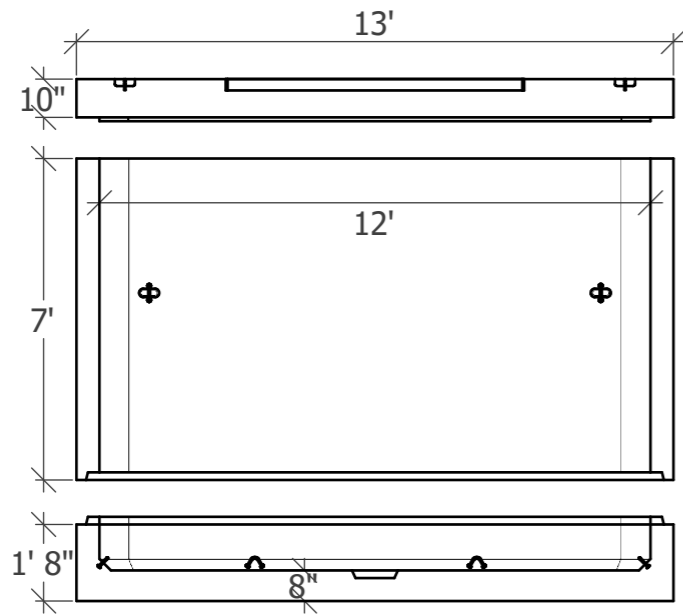

FRONT

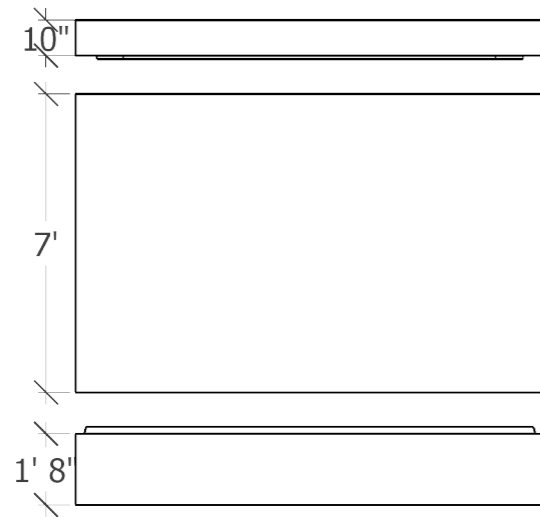


TOP

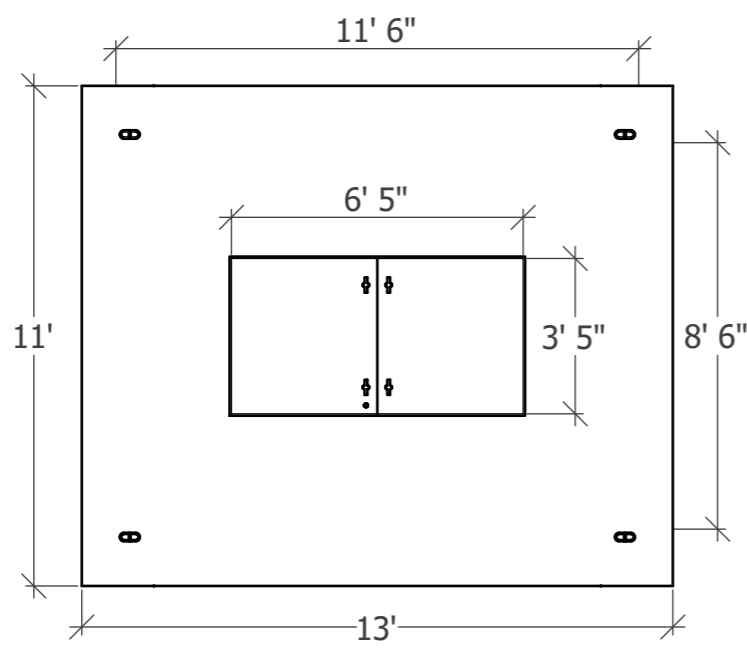

COVER

DUCT

BASE

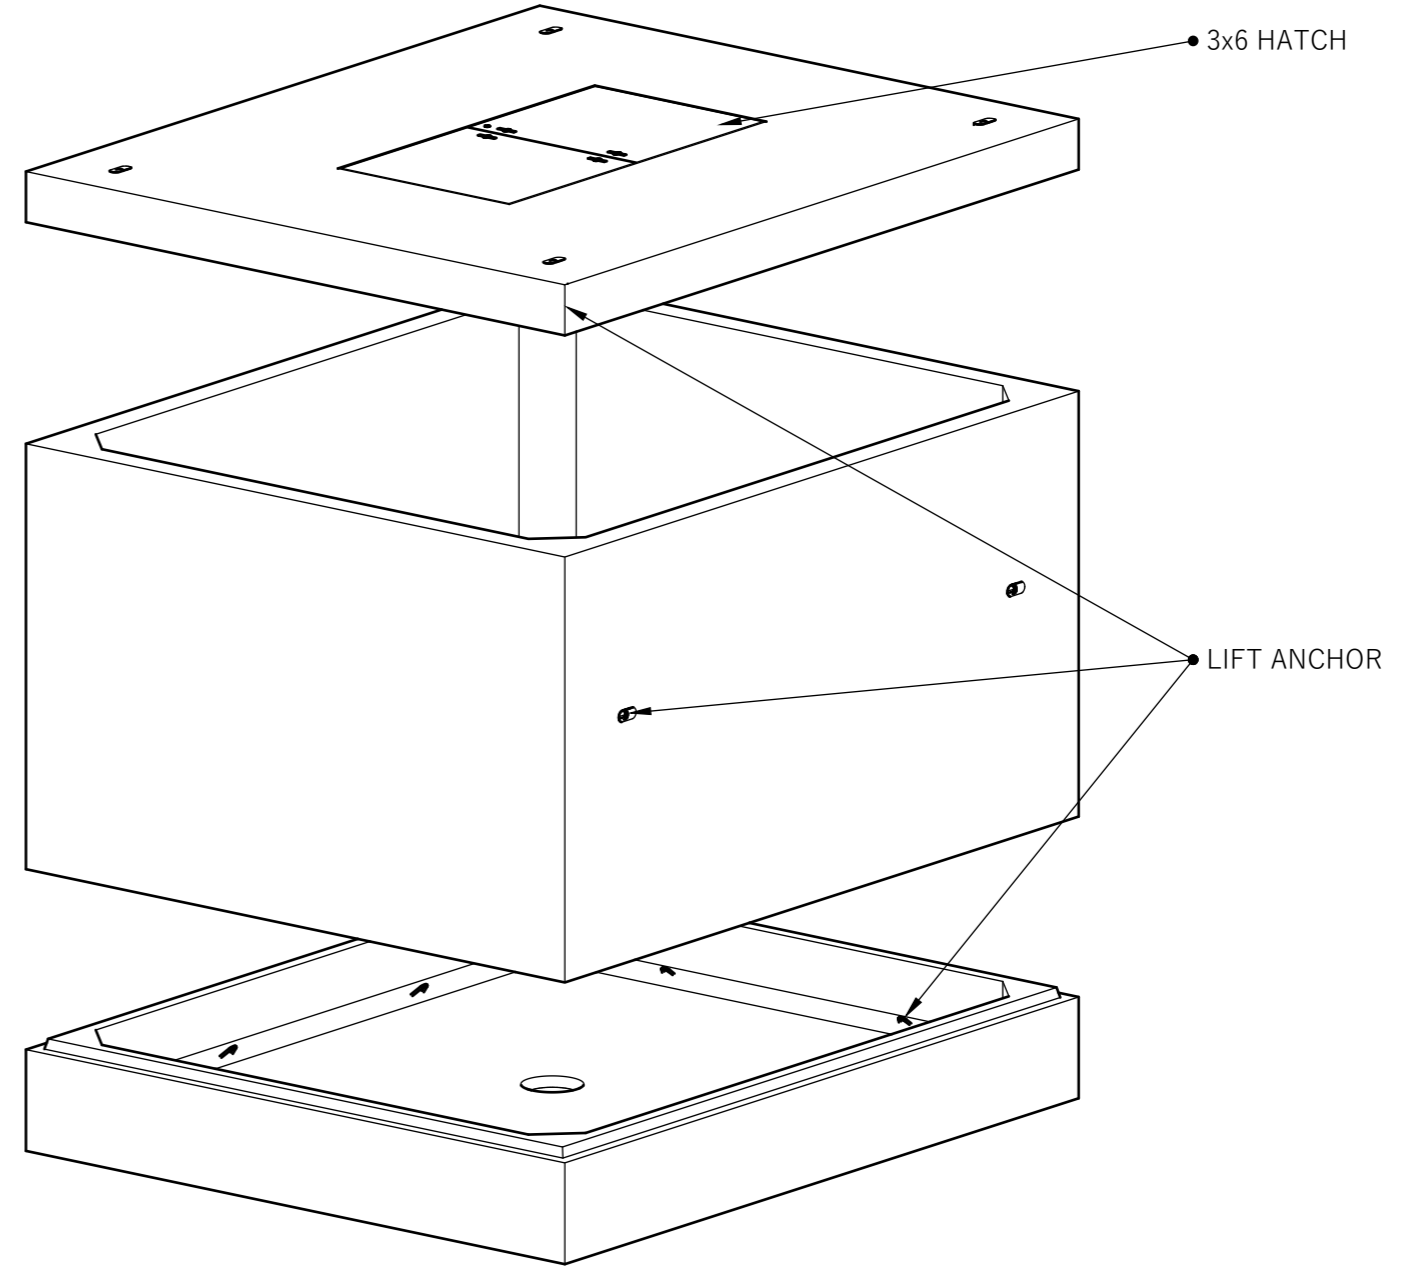

1111 NE 11th St.
Redmond OR, 97756
541-923-3272

1012 WA