
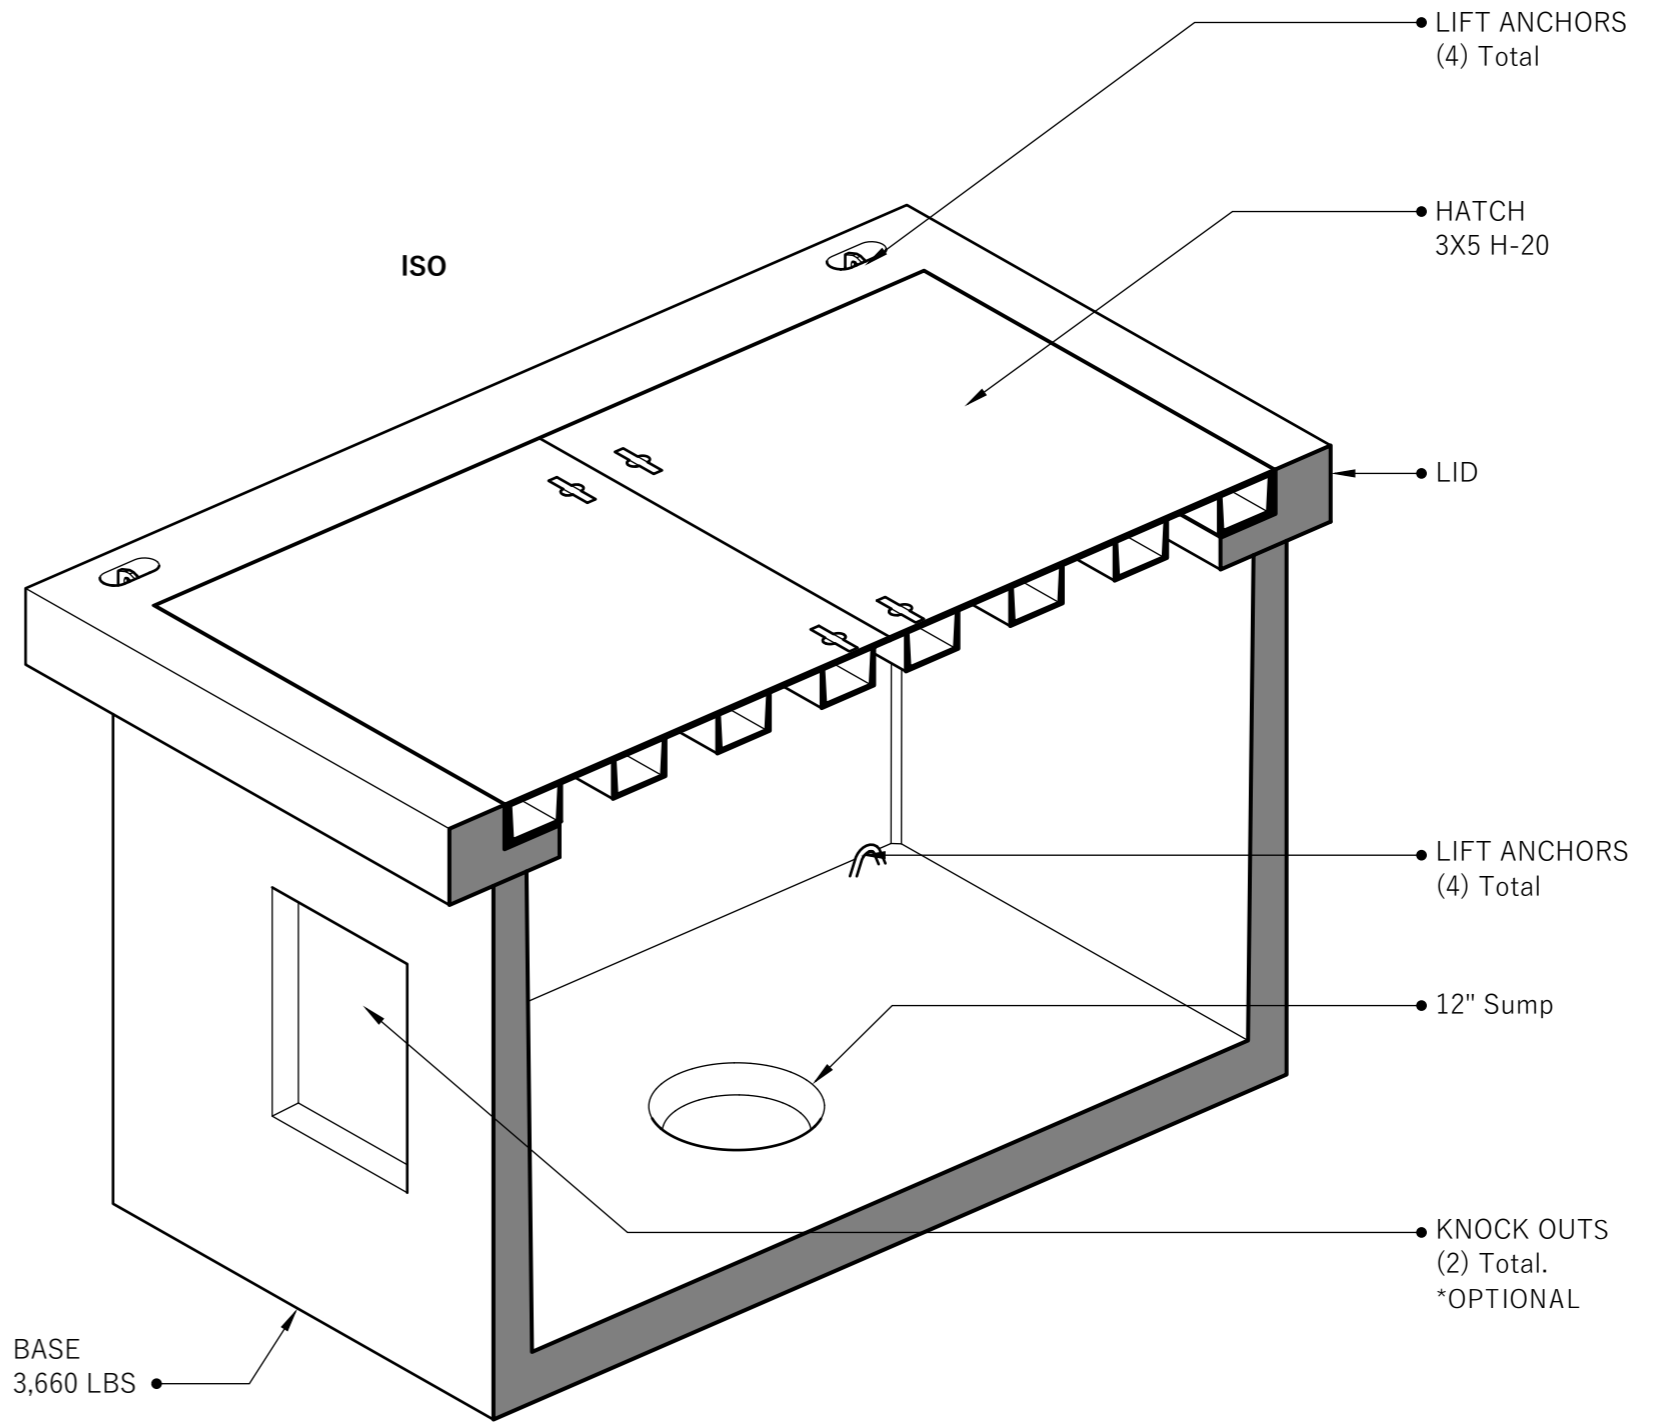
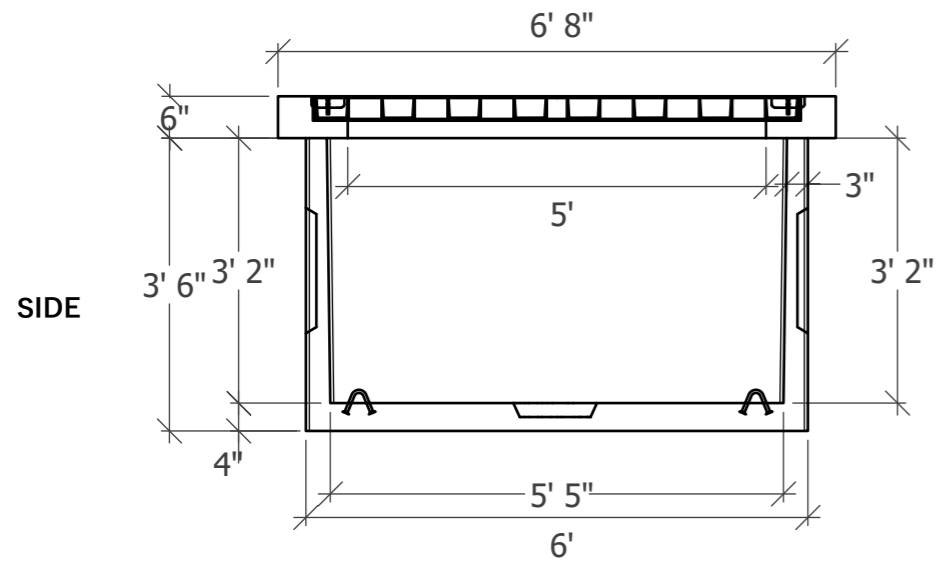
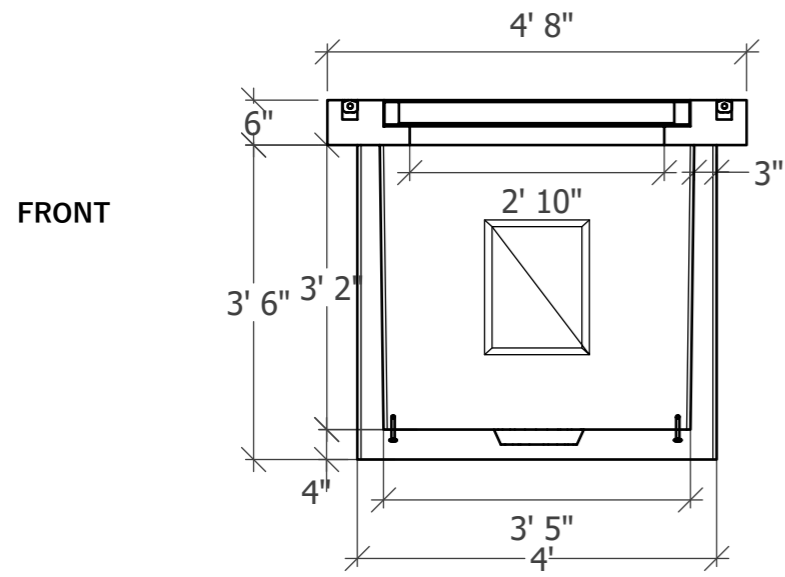


644 LA

ISO

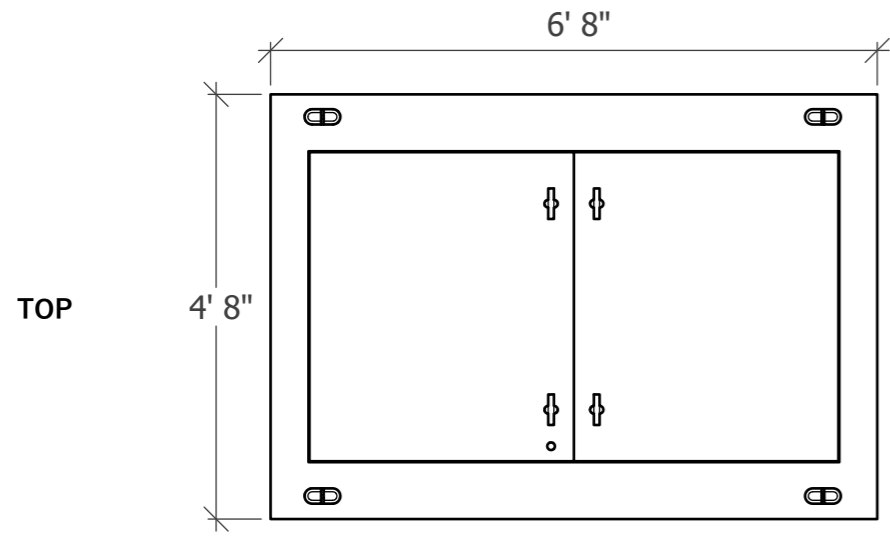

1111 NE 11th St.
Redmond OR, 97756
541-923-3272

644 - LA
3X5 H20 HATCH