



676 WA - 3x6 Hatch Centered


TOP

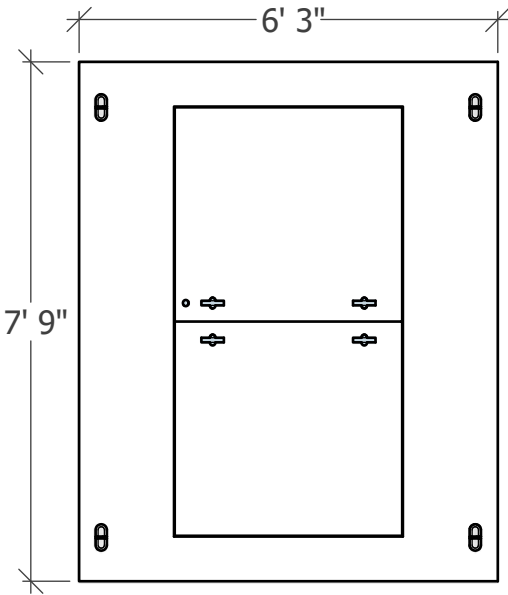


FRONT

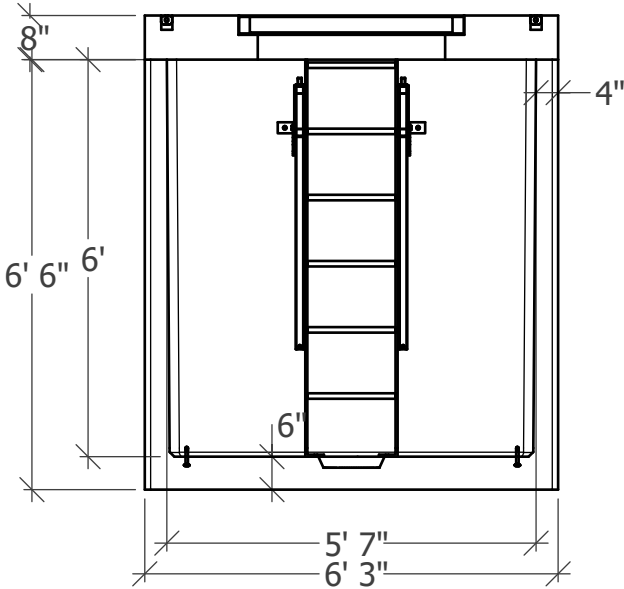

SIDE

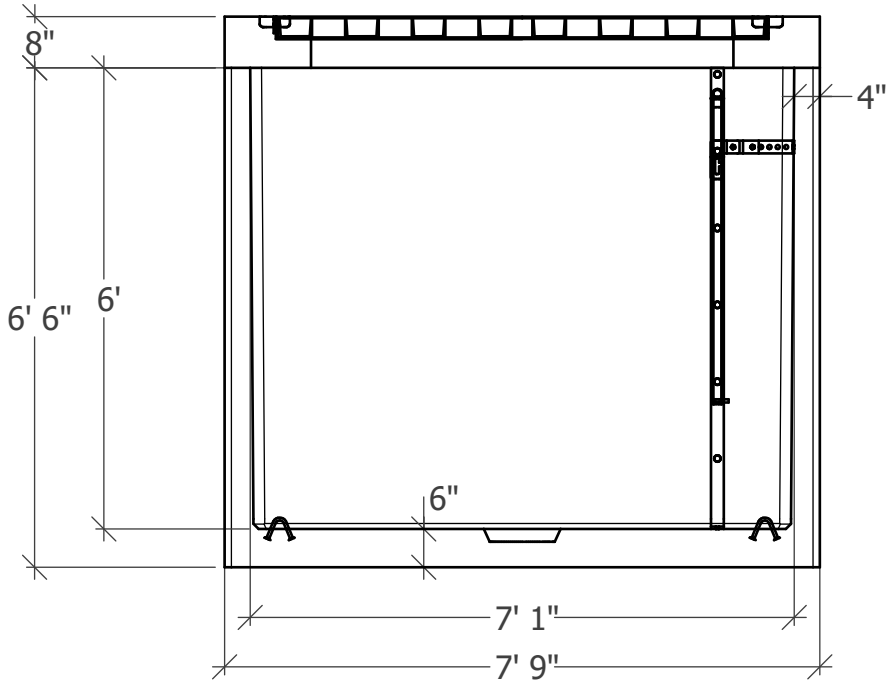

ISO

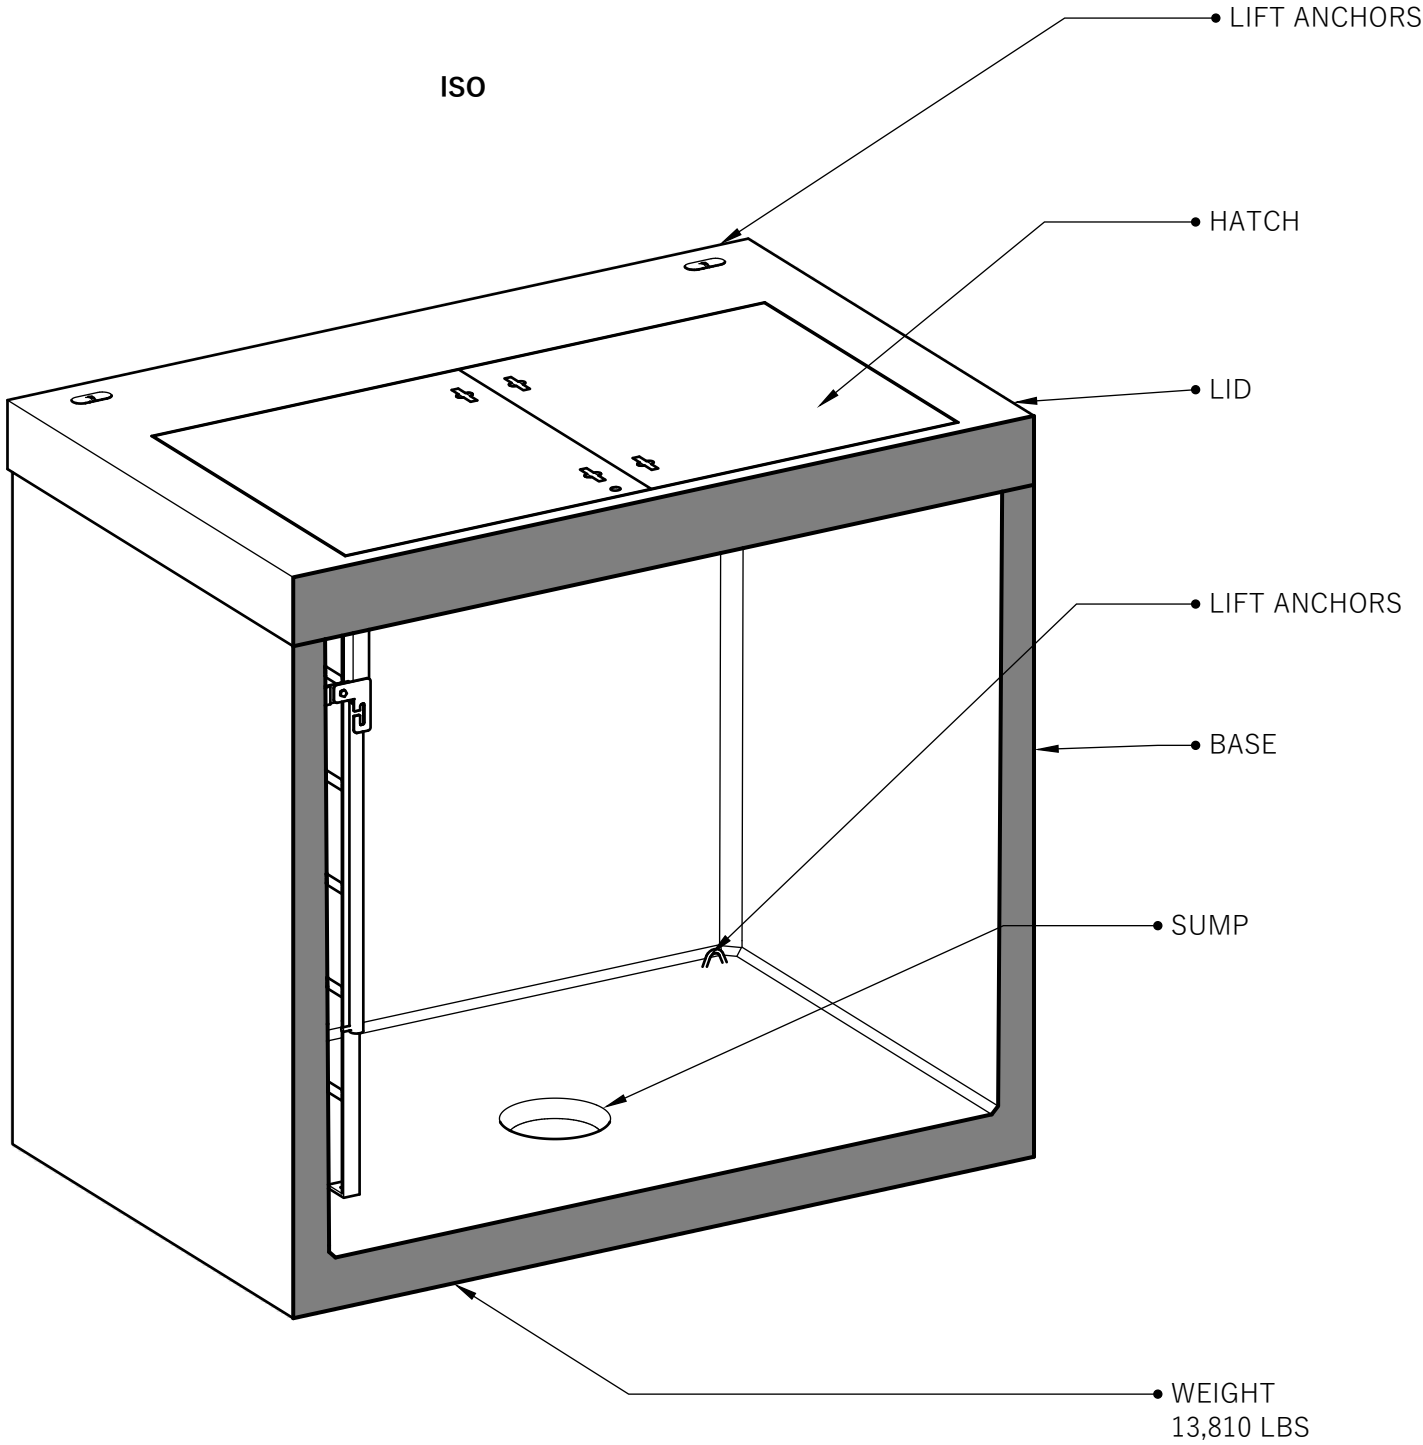

1111 NE 11th St.
Redmond OR, 97756
541-923-3272

Project:

Customer:

Product:

Date Modified: October 16, 2025